

Basement Floor plan


Scale: 1/4" = 1'-0"

1




LA TERRAZA
 4386 S. Eastern Ave. Las Vegas
 Las Vegas N. 89119

No.	Revision/Issue	Date

 

Project EASTERN BUILDING	Sheet A-01
Date 17-02-23	
Scale AS SHOWN	

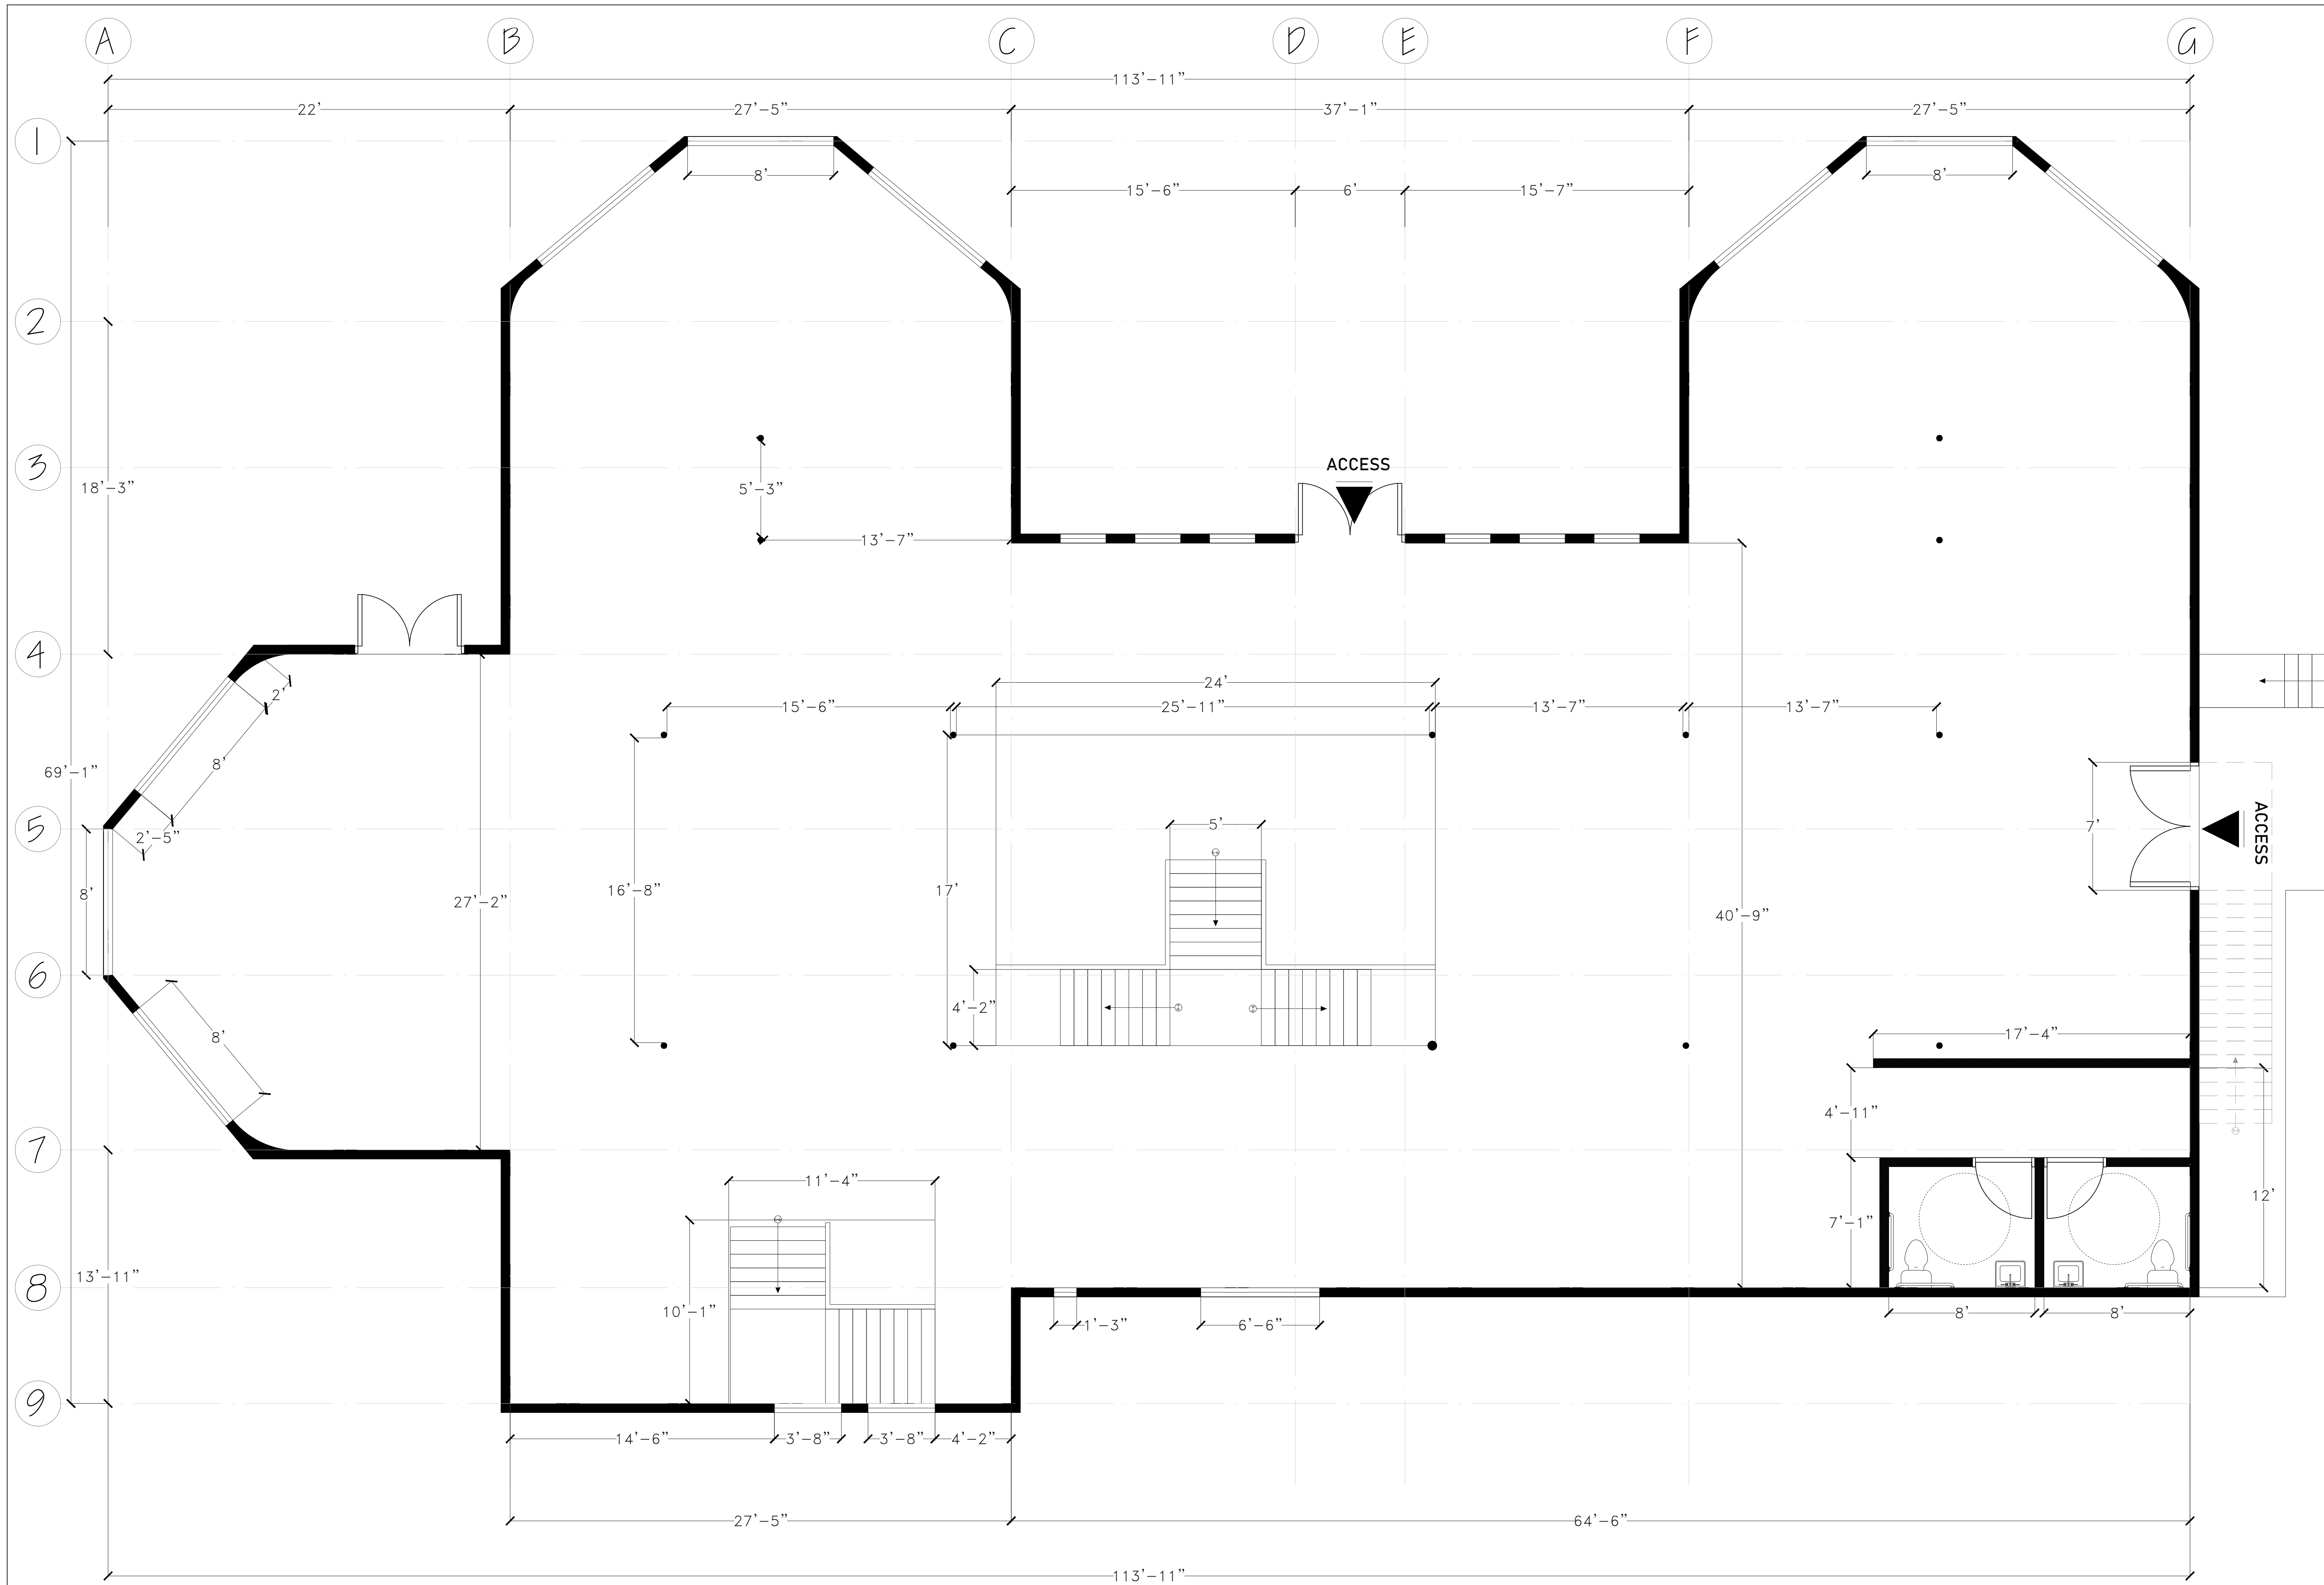

First Floor plan

Scale: 1/4" = 1'-0"

1




LA TERRAZA
 4386 S. Eastern Ave. Las Vegas
 Las Vegas N. 89119

No.	Revision/Issue	Date



Project EASTERN BUILDING	Sheet A-02
Date 17-02-23	
Scale AS SHOWN	

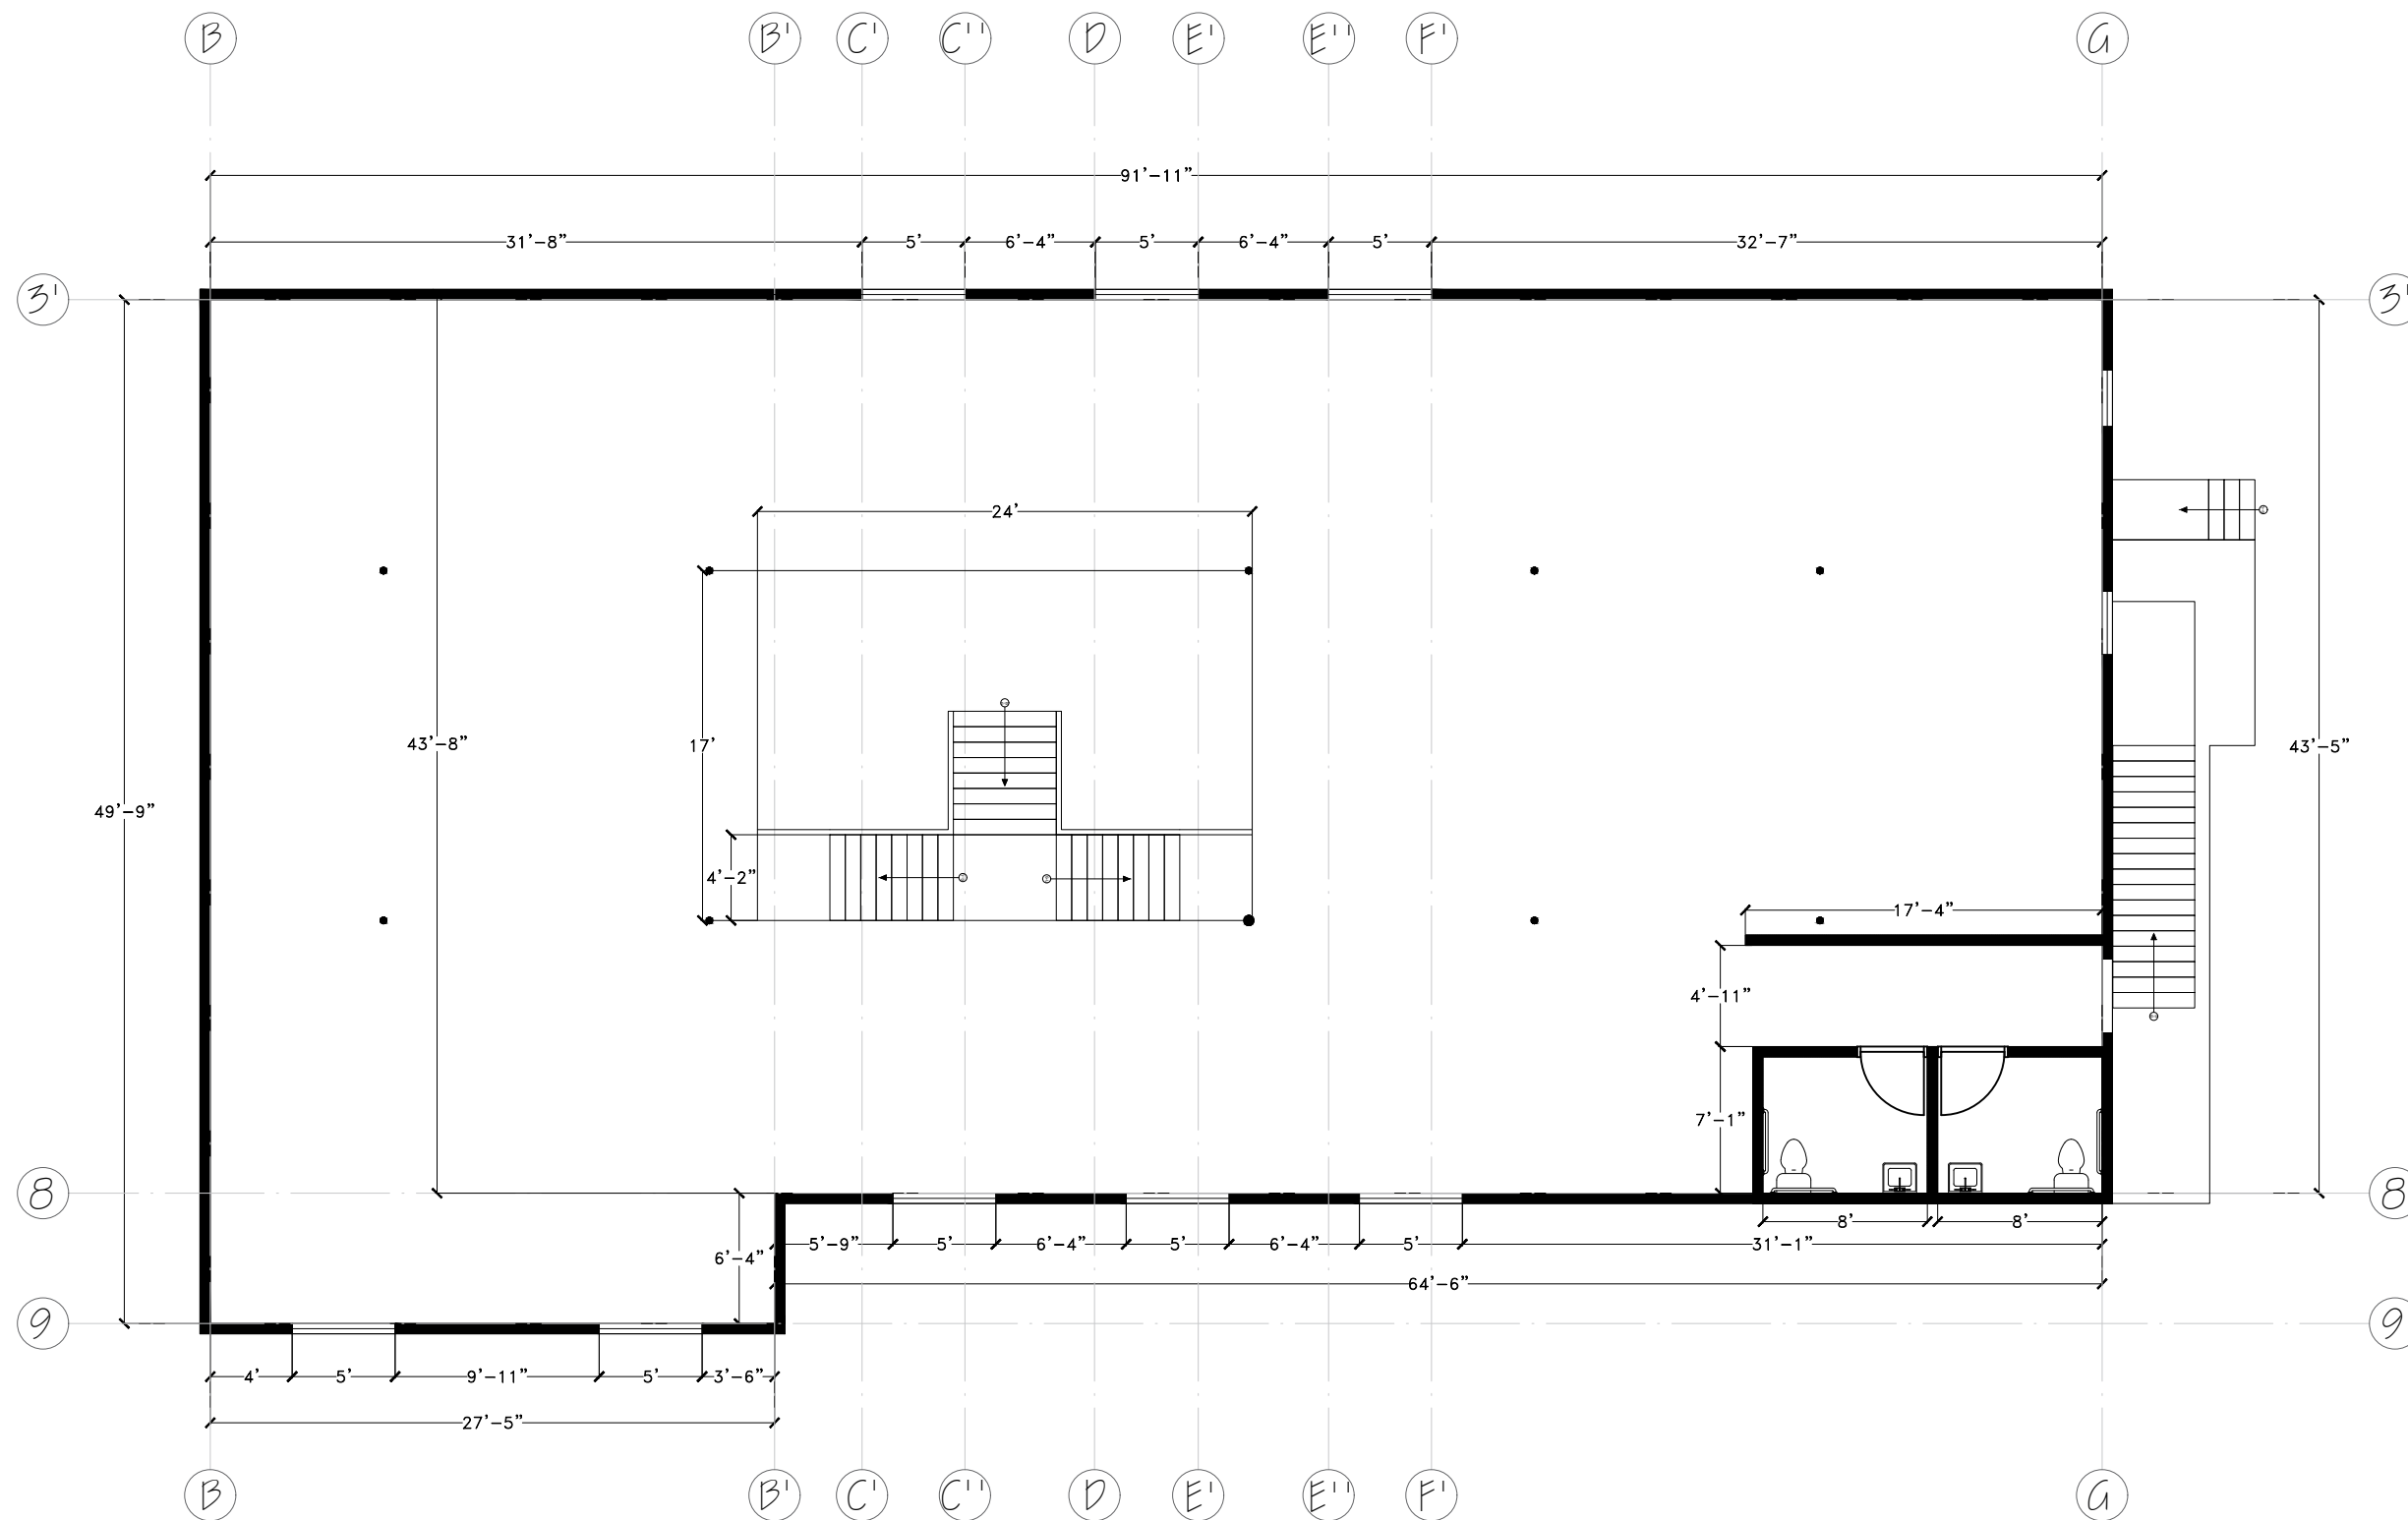

Second Floor plan

Scale: 1/4" = 1'-0"

1



LA TERRAZA
 4386 S. Eastern Ave. Las Vegas
 Las Vegas N. 89119

No.	Revision/Issue	Date



Project EASTERN BUILDING	Sheet A-03
Date 17-02-23	
Scale AS SHOWN	